



Notes:

This document is the property of David Trundley Design Services Ltd and may not be released, loaned or copied in part or in whole without written permission © 2025

All dimensions are in millimetres unless stated otherwise.

It is recommended that information is not scaled off this drawing.

This drawing should be read in conjunction with all other relevant information, specifications & schedules.

If this drawing is received electronically it is the recipients responsibility to print the document at the correct scale.

All dimensions to be checked on site prior to commencing work and any discrepancies to be advised immediately.


CONSTRUCTION (Design & Management) REGULATIONS 2015: David Trundley Design Services Ltd are employed as "Designer" and will provide information to those responsible for the "Principal Designer" and to the client.

David Trundley Design Services Ltd are responsible for the "Architectural" design of the elements included on this drawing only.


Architectural design has been carried out with due consideration for the safety during construction, occupation and maintenance of the finished structure.

The works contain no extraordinary hazards or risks that are not present during routine construction operations that would not readily be apparent to a competent contractor.

This information should be included as part or commencement of the Health and safety file for the project.

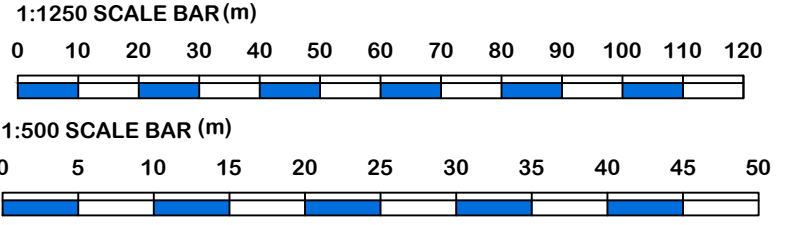

CLIENT SIGN OFF	
NAME	
SIGNATURE	
DATE	

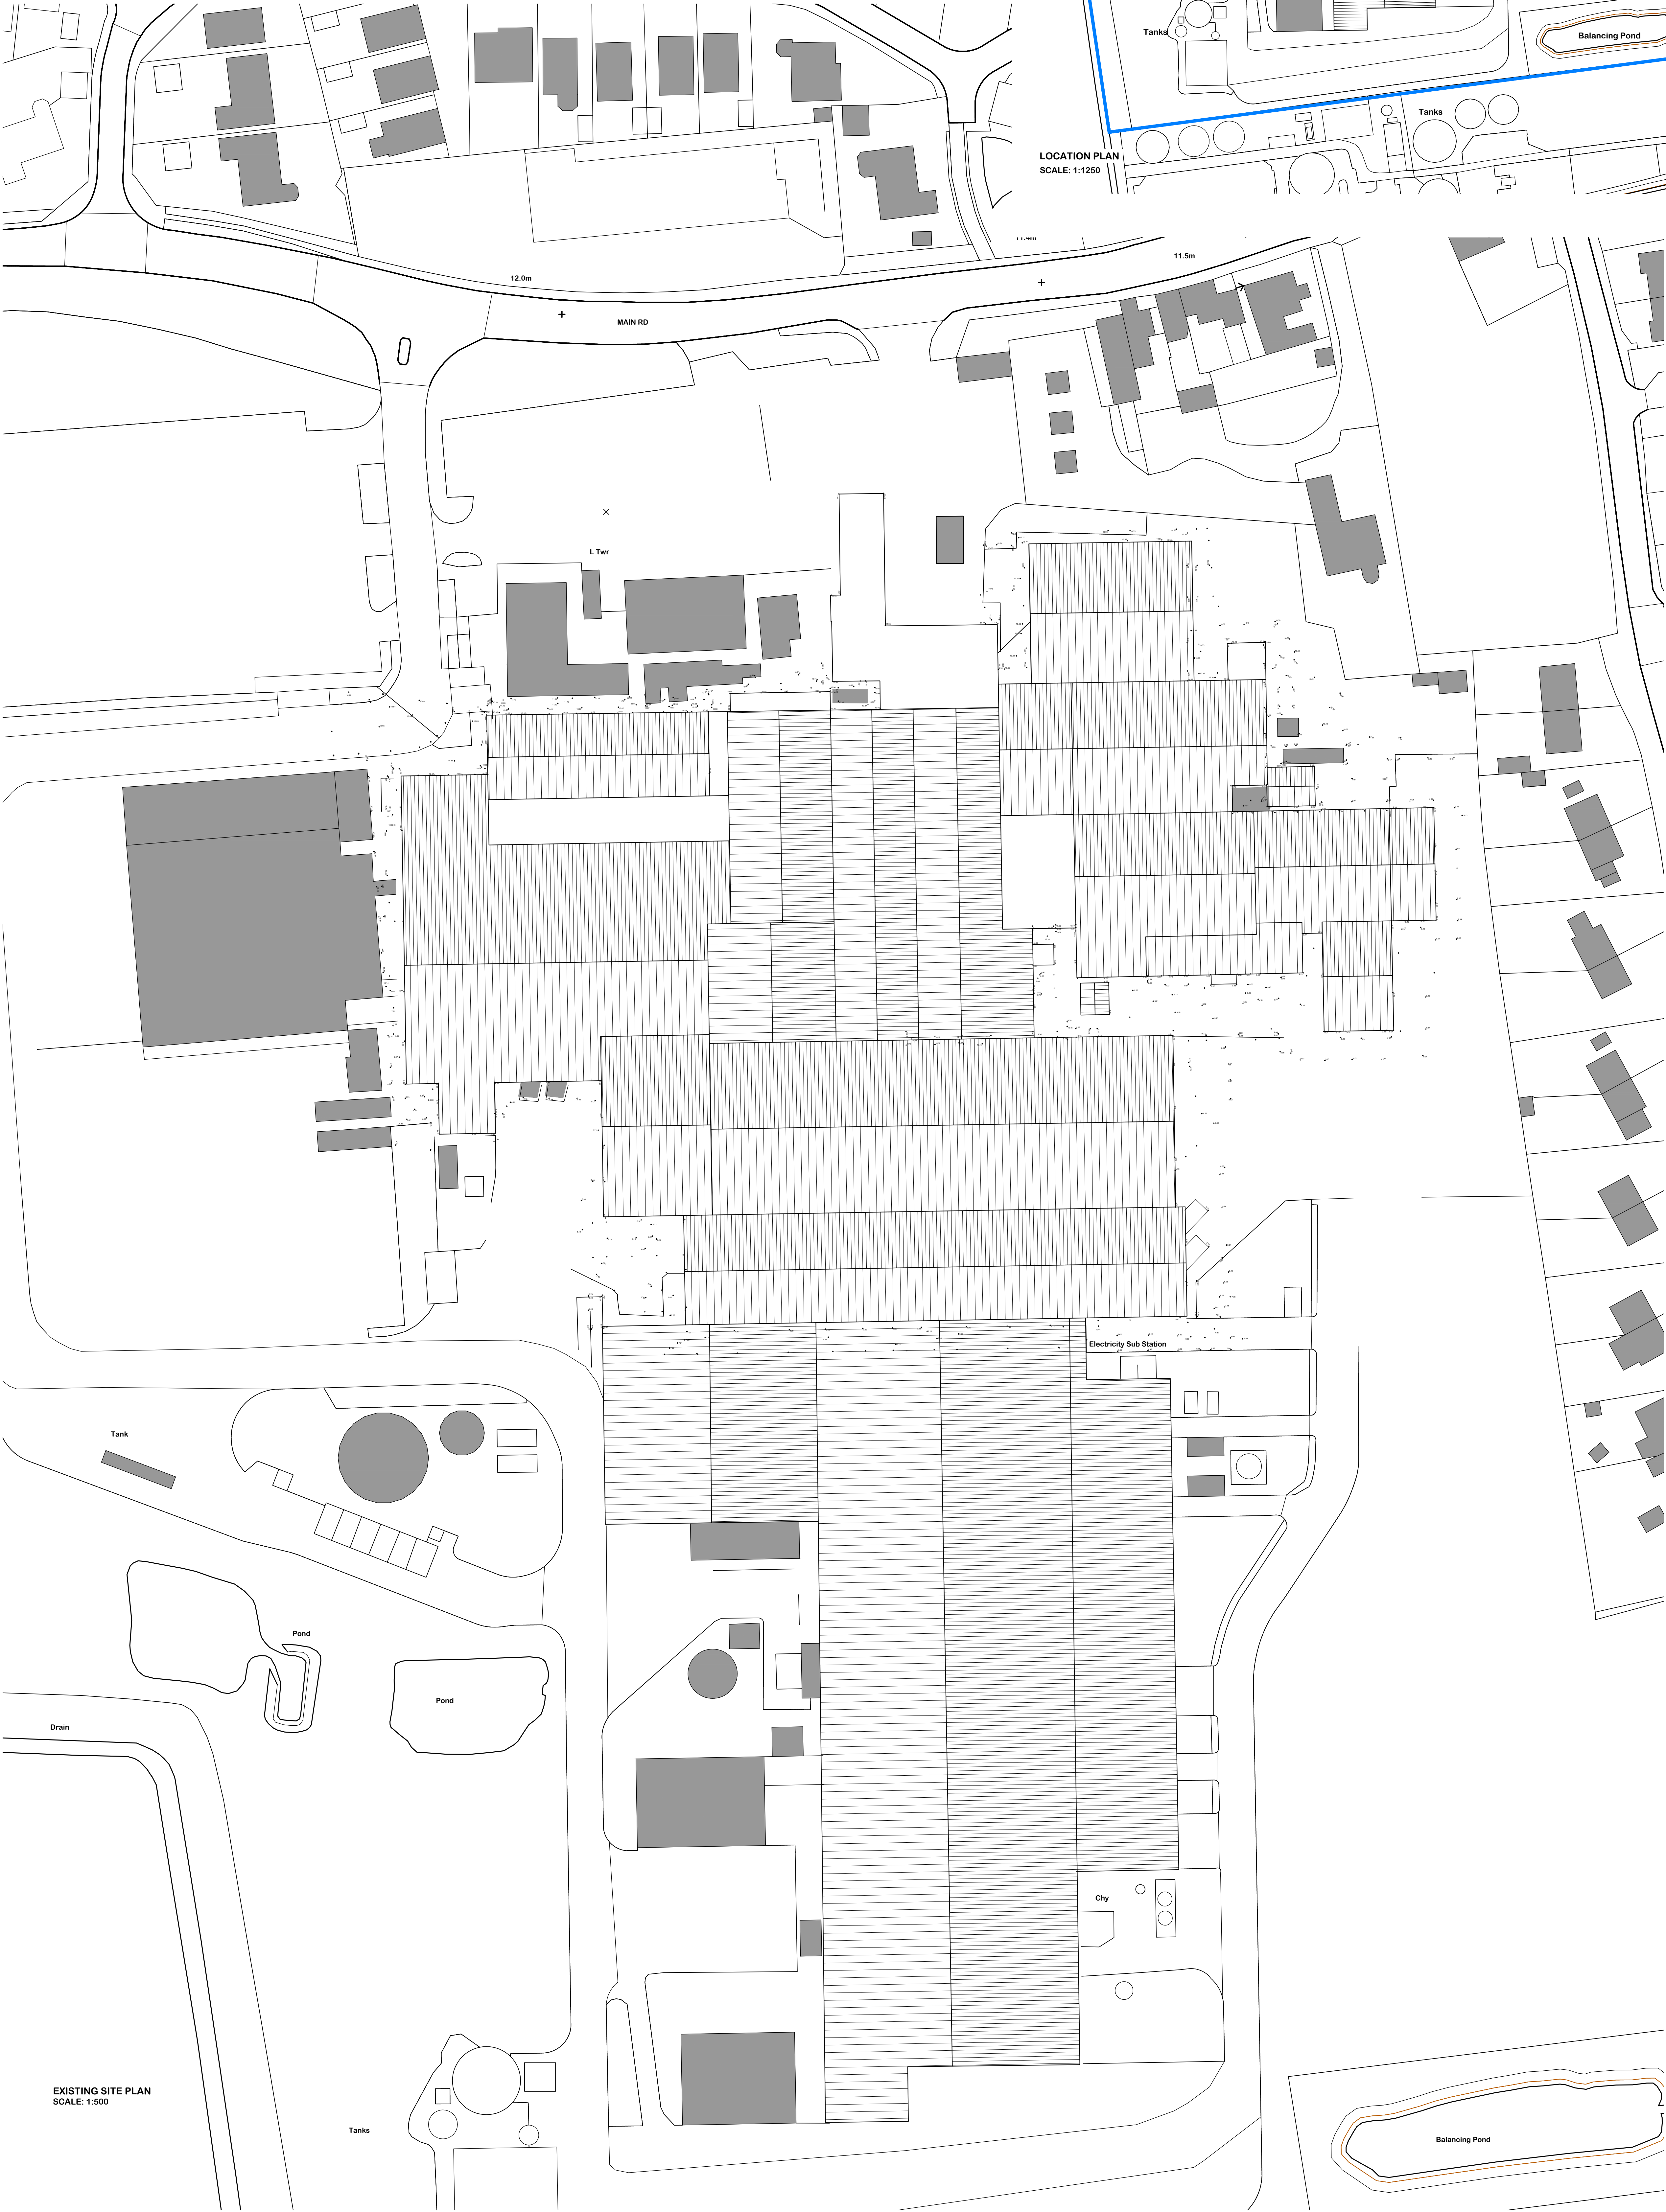

B	09.10.2025	UPDATED TO SHOW AREAS PROPOSED WORKS AREA ON LOCATION PLAN
A	06.10.2025	UPDATED TO SHOW EXISTING LEVELS ON SITE PLAN
rev	date	amendment description

Discussions

**PLANNING**

**trundley**  
DESIGN SERVICES  
[www.trundley.com](http://www.trundley.com)

Salgate Barn  
Islington Road  
Tilney All Saints  
King's Lynn  
Norfolk  
PE34 4BY  
Tel: 01553 617700  
Fax: 01553 617874  
Email: [enquiries@trundley.com](mailto:enquiries@trundley.com)

Project Title:

**PILGRIM'S EUROPE - MOY PARK**  
**MAIN STREET**  
**ANWICK VILLAGE**  
**SLEAFORD**  
**NG34 9SL**

INTERNAL ALTERATIONS

Drawing Title:

**EXISTING SITE PLAN AND LOCATION PLAN**

Scale: 1:200 @ A0 Date: SEPTEMBER 2025 TG

Drawing Number: 25-L71-PL001B